



A1) TYPICAL SECTION @ WINDOW
3' = 1'-0"

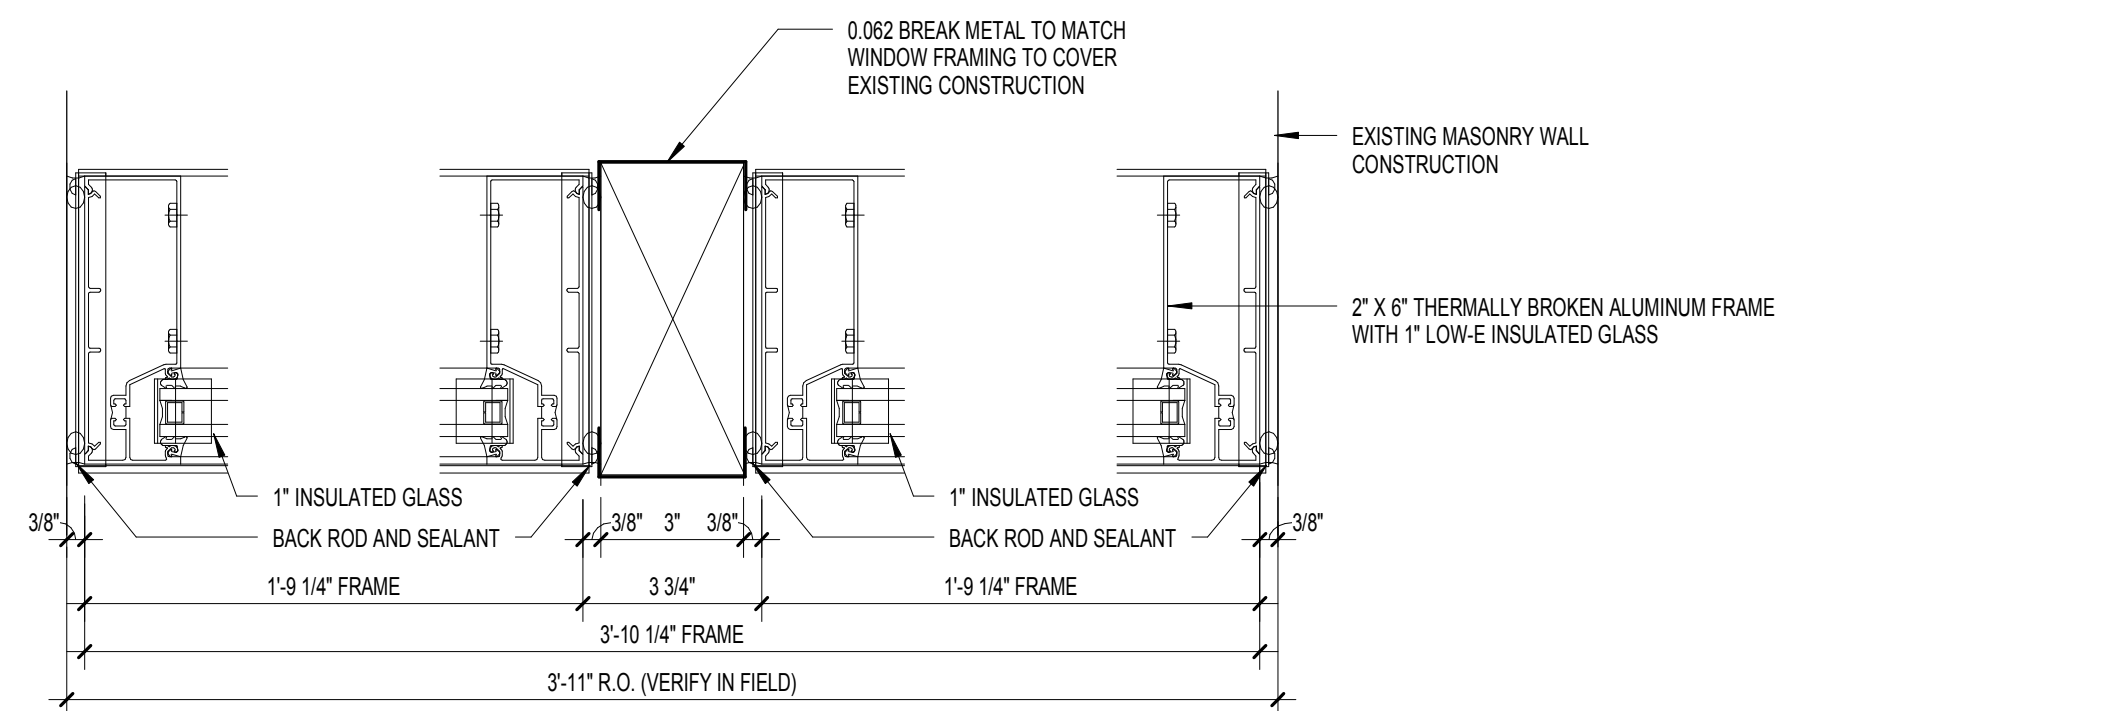

C1) TYPICAL DETAIL @ WINDOW JAMB
3' = 1'-0"

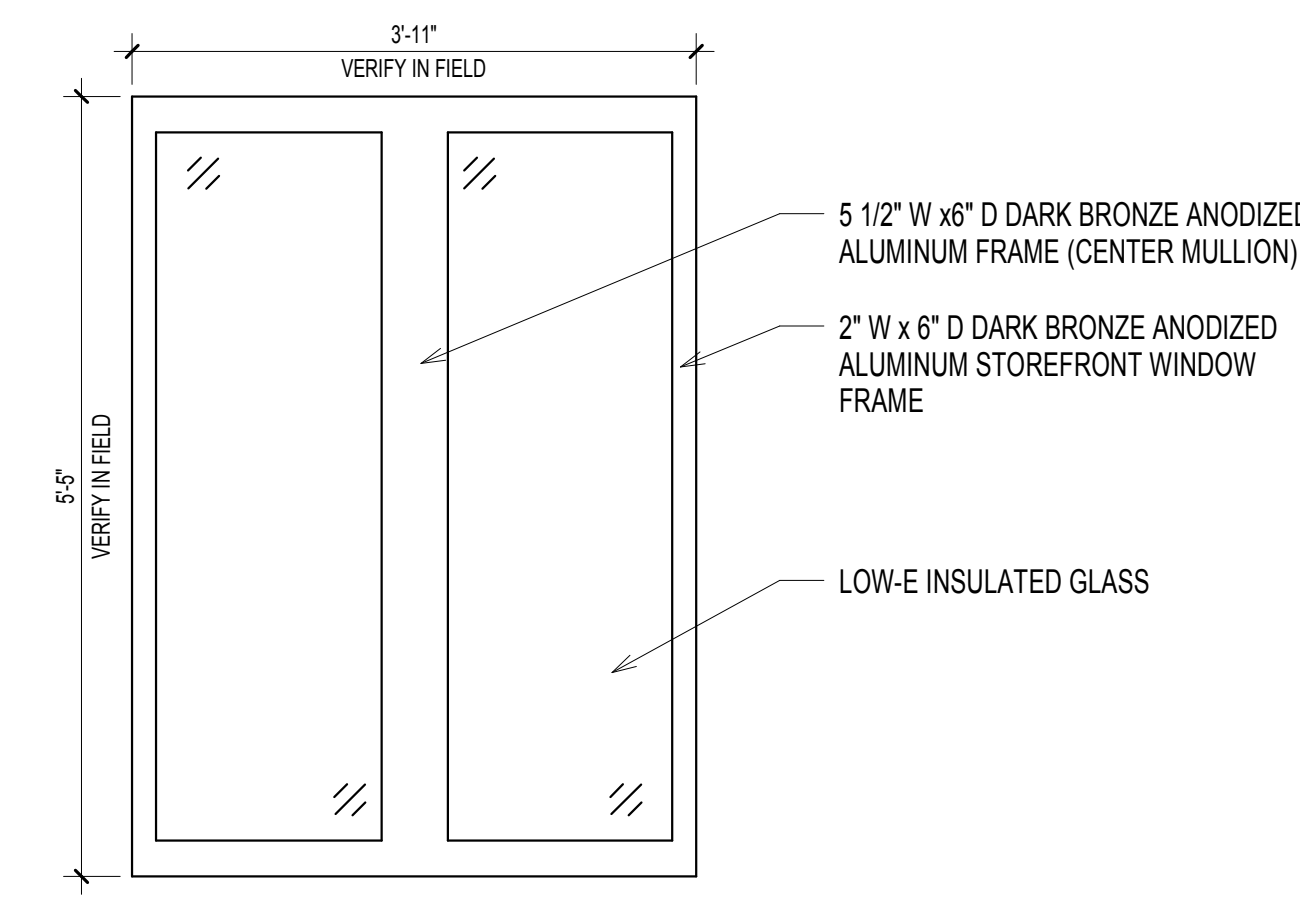

E1) EXTERIOR WINDOW ELEVATION
3/4" = 1'-0"

DOOR LEGEND

1. NUMBER: SEE FLOOR PLAN FOR DOOR NUMBER

2. DOOR ELEVATION: SEE TYPES BELOW

Diagram illustrating five door types (A, B, C, D, E) with their respective dimensions and labels. Each door is shown with its dimensions: 2'-0" height, 3'-0" width, and 1'-0" depth. The door is labeled "SEE SCHEDULE" and "TYPE A" through "TYPE E".

- TYPE A**: Solid core door with a handle.
- TYPE B**: Solid core door with a handle and a lock.
- TYPE C**: Solid core door with a handle and a lock.
- TYPE D**: Solid core door with a handle.
- TYPE E**: Solid core door with a handle and a lock.

3. DOOR SIZE:

SEE SCHEDULE FOR WIDTH, HEIGHT AND THICKNESS

4. DOOR MATERIAL:

SCA = SOLID CORE ACRYLON FACES
AL = ALUMINUM & GLASS

5. DOOR FINISH:

WTF = WOOD TRANSPARENT FINISH
AL = ANODIZED ALUMINUM

6. GLASS TYPE:

CTG = 1/4" CLEAR TEMPERED GLASS
FRD = 1/4" FIRE RATED GLASS
FTG = 1/4" FROSTED TEMPERED GLASS
FFRG = 1/4" FROSTED FIRE RATED GLASS

7. FRAME ELEVATION:

SEE HOLLOW METAL ELEVATION LEGEND

8. FRAME MATERIAL:

HM = HOLLOW METAL
AL = ALUMINUM
ETR = EXISTING TO REMAIN

9. FRAME FINISH:

MP = METAL PAINTED
AL = ANODIZED ALUMINUM

11. UL RATING:

20 M / 45 M

12. HARDWARE SET:

SEE HARDWARE SETS IN SPECIFICATIONS